


NOTES:

1. MAXIMUM 21" FREE STANDING WALL HEIGHT (NOT INCLUDING BURIED FOOTER BLOCK).
2. USE HIGH-STRENGTH CONCRETE ADHESIVE ON EACH BLOCK-TO-BLOCK CONTACT SURFACE AT EVERY SUCCESSIVE COURSE.
3. ENSURE UNITS ARE INSTALLED LEVEL FRONT-TO-BACK AND SIDE-TO-SIDE.
4. MAINTAIN  $\pm 1"$  SPACE BETWEEN BACK-TO-BACK UNITS.

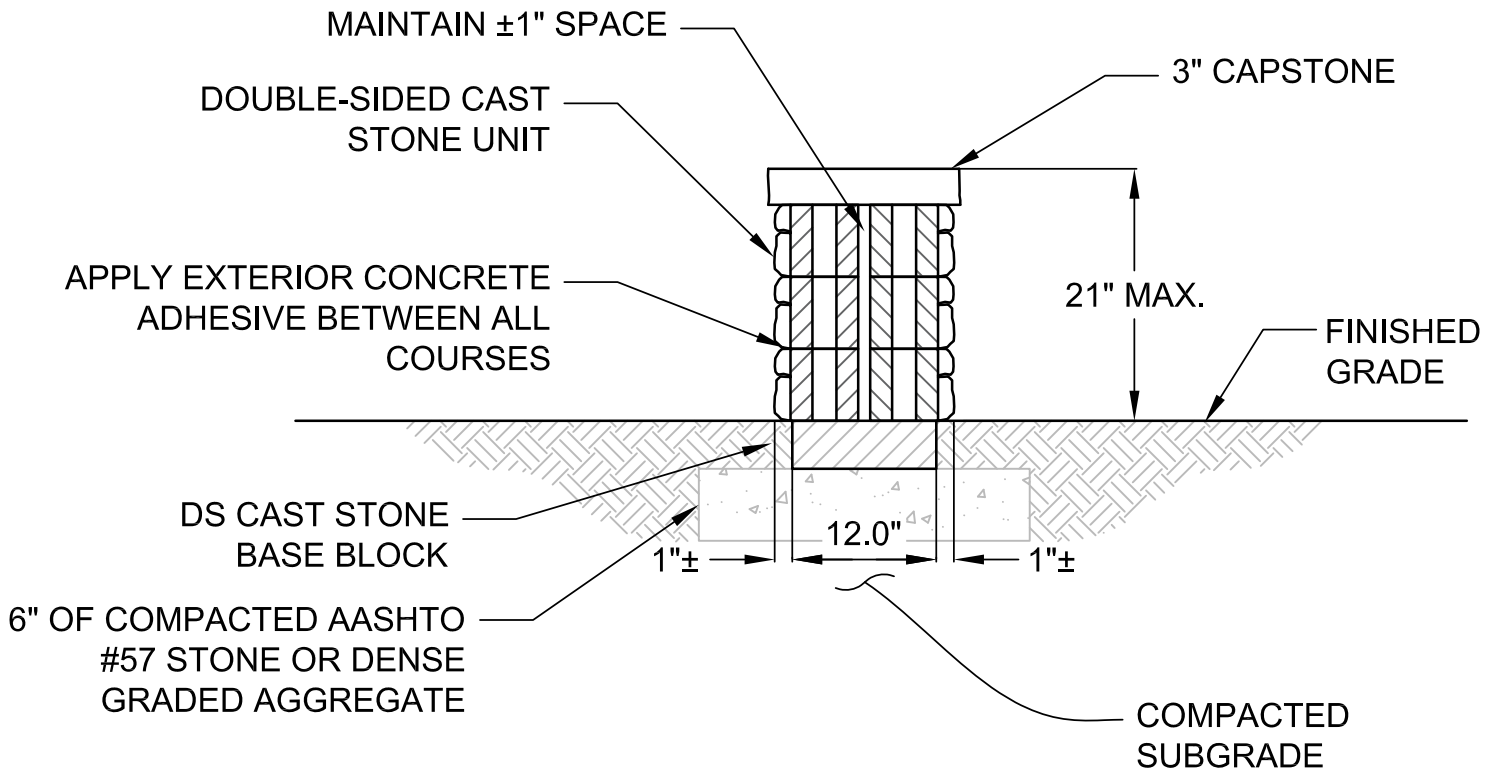

201 Park Ave.  
Woodbury, NJ 08096  
(800)-444-3679  
www.ephenny.com

TITLE: DOUBLE-SIDED CAST STONE WALL  
FREE-STANDING WALL SECTION

SCALE: NOT TO SCALE