


**EP HENRY BRISTOL STONE 1 OR CHISELED STONE 1
"RANDOM" PATTERN**

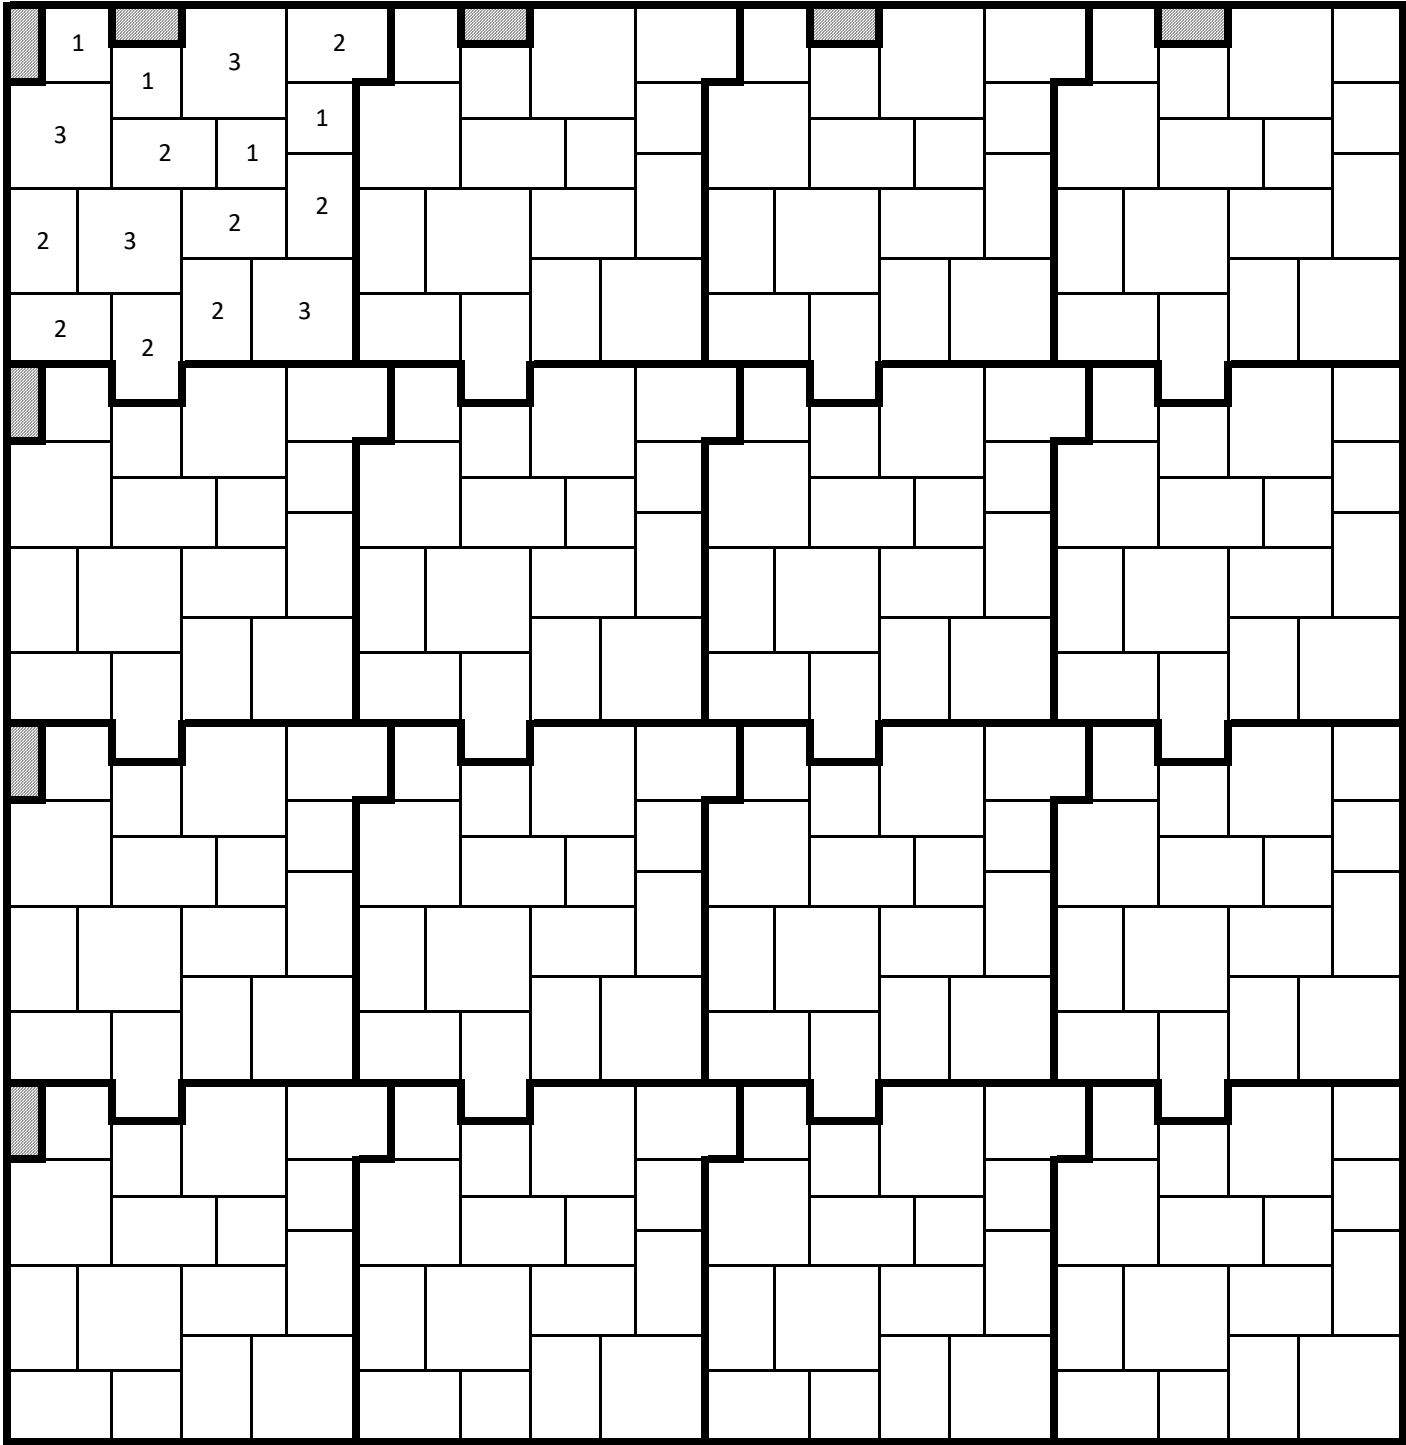

Note:

Pattern is offered as a guide only.
Perimeter cuts may be required.

KEY

- 1 = 8 X 8
- 2 = 8 X 12
- 3 = 12 X 12

