


STRING COURSE OF PAVERS
AROUND COLLAR

COVER

REBAR

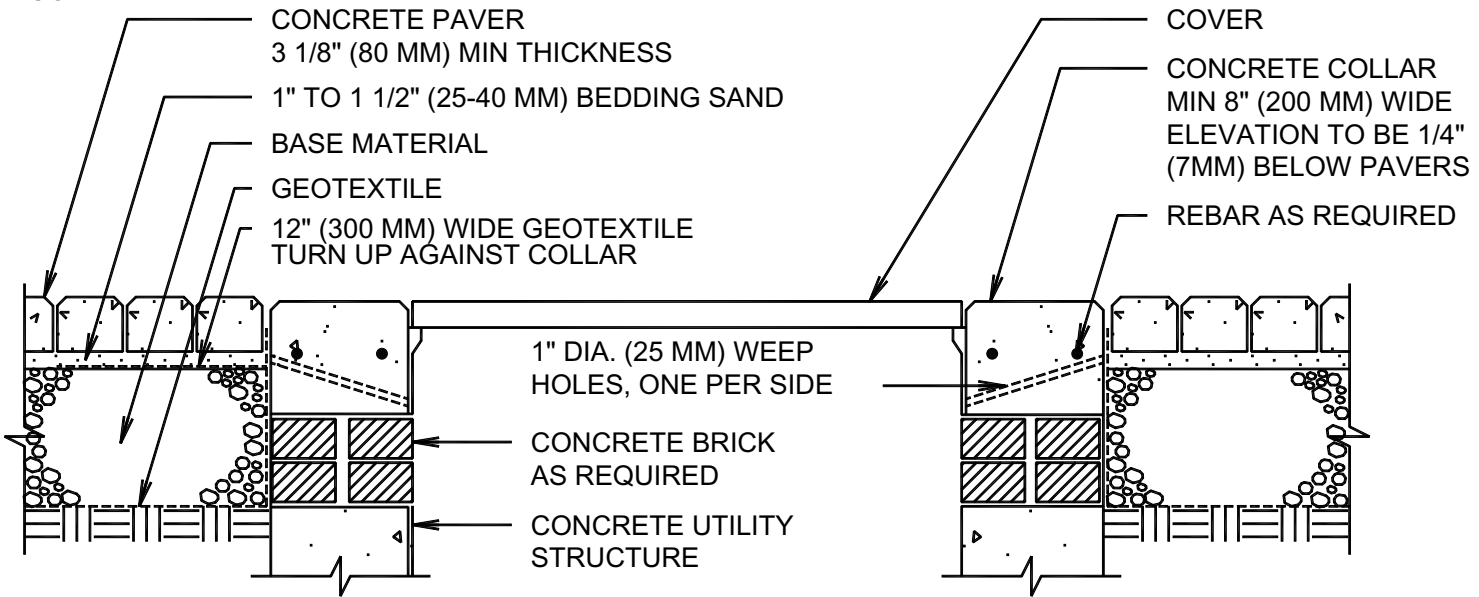

CONCRETE PAVER
3 1/8" (80 MM) MIN THICKNESS
1" TO 1 1/2" (25-40 MM) BEDDING SAND
BASE MATERIAL
GEOTEXTILE
12" (300 MM) WIDE GEOTEXTILE
TURN UP AGAINST COLLAR


COVER
CONCRETE COLLAR
MIN 8" (200 MM) WIDE
ELEVATION TO BE 1/4"
(7MM) BELOW PAVERS
REBAR AS REQUIRED

1" DIA. (25 MM) WEEP
HOLES, ONE PER SIDE

CONCRETE BRICK
AS REQUIRED

CONCRETE UTILITY
STRUCTURE

SECTION AA

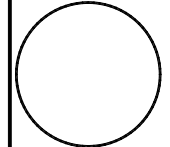

UTILITY STRUCTURE
MANHOLE

DRAWING NO.	ICPI-24
SCALE	F.S.