


FOR MORE INFORMATION CONTACT: ADVANCED  
 HARDSCAPE SOLUTIONS LLC  
 1-866-843-0500 OR INFO@ADVANCEDHARDSCAPE.COM

\*FENCING SYSTEMS APPROVED FOR USE WITH SLEEVE-IT ARE  
 LIMITED TO THE FOLLOWING HEIGHTS:

- A. CHAIN LINK UP TO 8 FEET ABOVE FINISHED GRADE WITH POST SPACING OF 8 FEET (MIN)
- B. ORNAMENTAL (STEEL, ALUMINUM, WROUGHT IRON) POST UP TO 6 FEET ABOVE GRADE WITH POST SPACING OF 10 FEET (MIN)
- C. OPEN BOARD / GAP BOARD (70% OPEN) POST UP TO 6 FEET ABOVE FINISHED GRADE WITH POST SPACING OF 6 FEET (MIN)

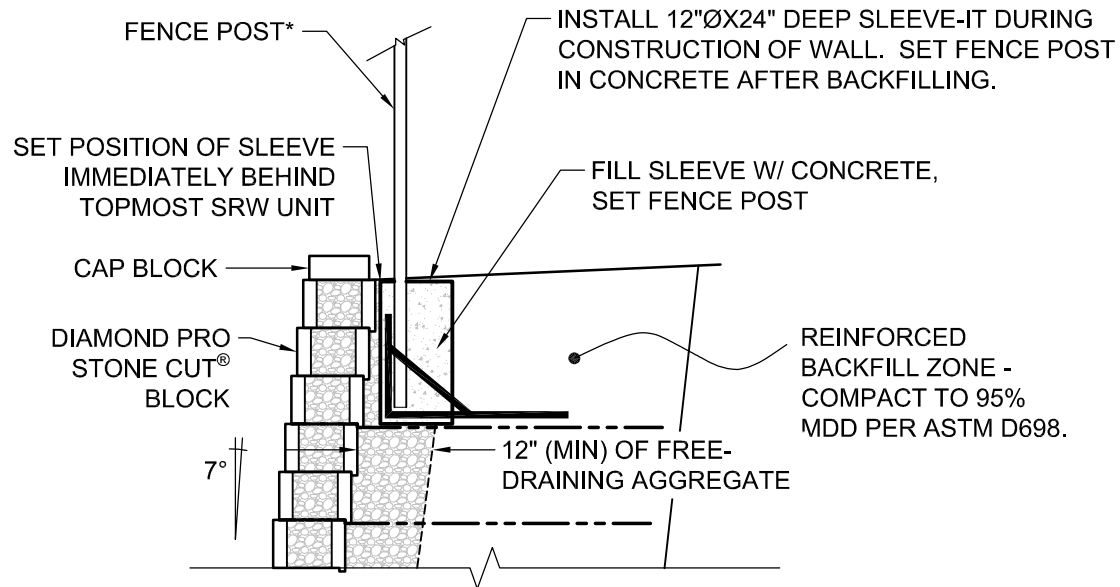

© 2015 Anchor Wall Engineering, LLC  
 © and ™ Anchor Wall Systems, Inc.  
 www.anchorwall.com

This drawing is for illustrative purposes only and should not be used for construction without the signature of a registered professional engineer.

## Diamond Pro Stone Cut® Retaining Wall System

### Fence Section with Sleeve-It

Scale: 3/8" = 1'-0"	Drawn by: SB
Date: 1/19/2016	Drawing number: DPCR10