
ANCHOR® BUILD SOMETHING BEAUTIFUL

Anchor Wall Systems, Inc.

5959 Baker Road, Suite 390

Minnetonka, MN 55345

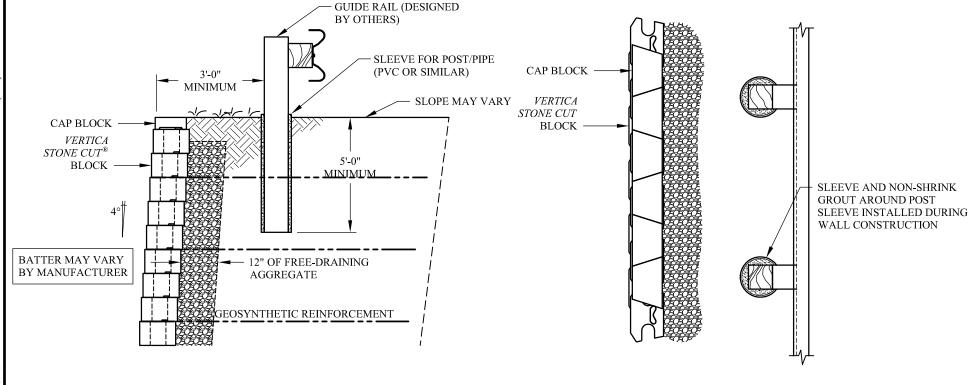

Drawn By:

Date:

Scale:

© 2014 Anchor Wall Systems, Inc.

® and TM Anchor Wall Systems, Inc.

AWE

10/30/2014

3/8"=1'-0"

Vertica Stone Cut® Retaining Wall System

Guide Rail Detail

Typical Details For

Segmental Retaining Walls