


ELEVATION VIEW



SECTION VIEW

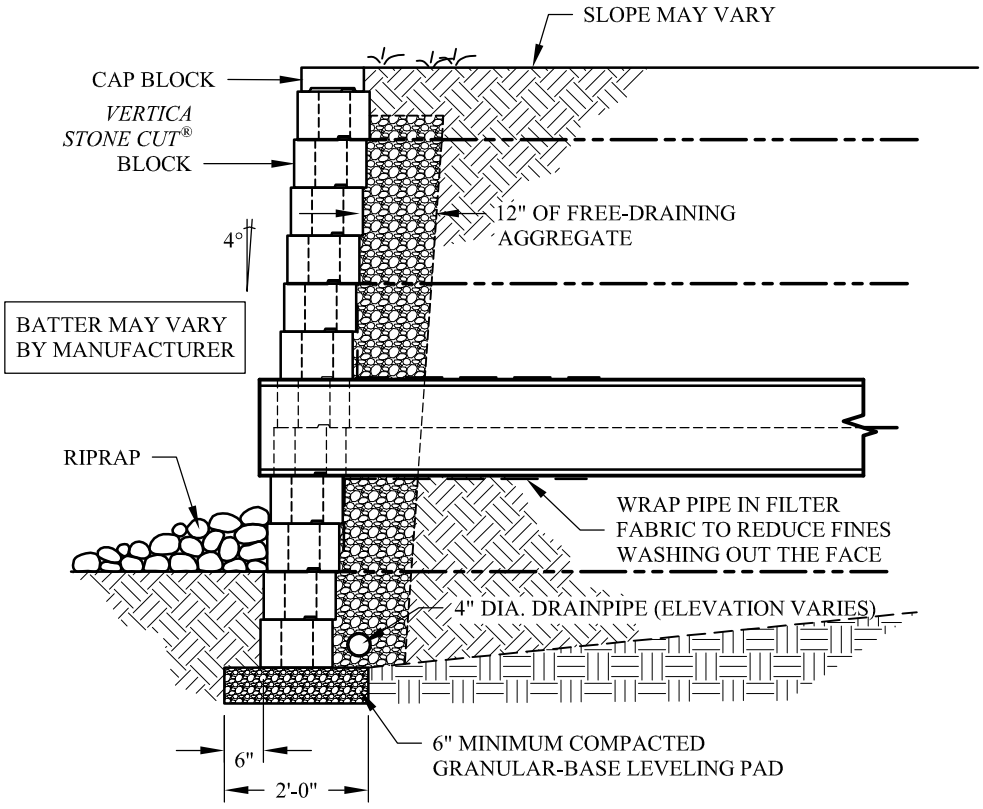

Anchor Wall Systems, Inc.  
5959 Baker Road, Suite 390  
Minnetonka, MN 55345

© 2014 Anchor Wall Systems, Inc.  
® and ™ Anchor Wall Systems, Inc.

Drawn By: AWE  
Date: 10/30/2014  
Scale: 3/8"=1'-0"

Drawing Title:  
Vertica Stone Cut® Retaining Wall System  
Utilities Through Wall Face -- Small Pipe

Typical Details For  
Segmental Retaining Walls