



BLOCK ID TABLE	
A	7"(W)x6"(L)x6"(H)
B	7"(W)x10"(L)x6"(H)
C	7"(W)x16"(L)x6"(H)

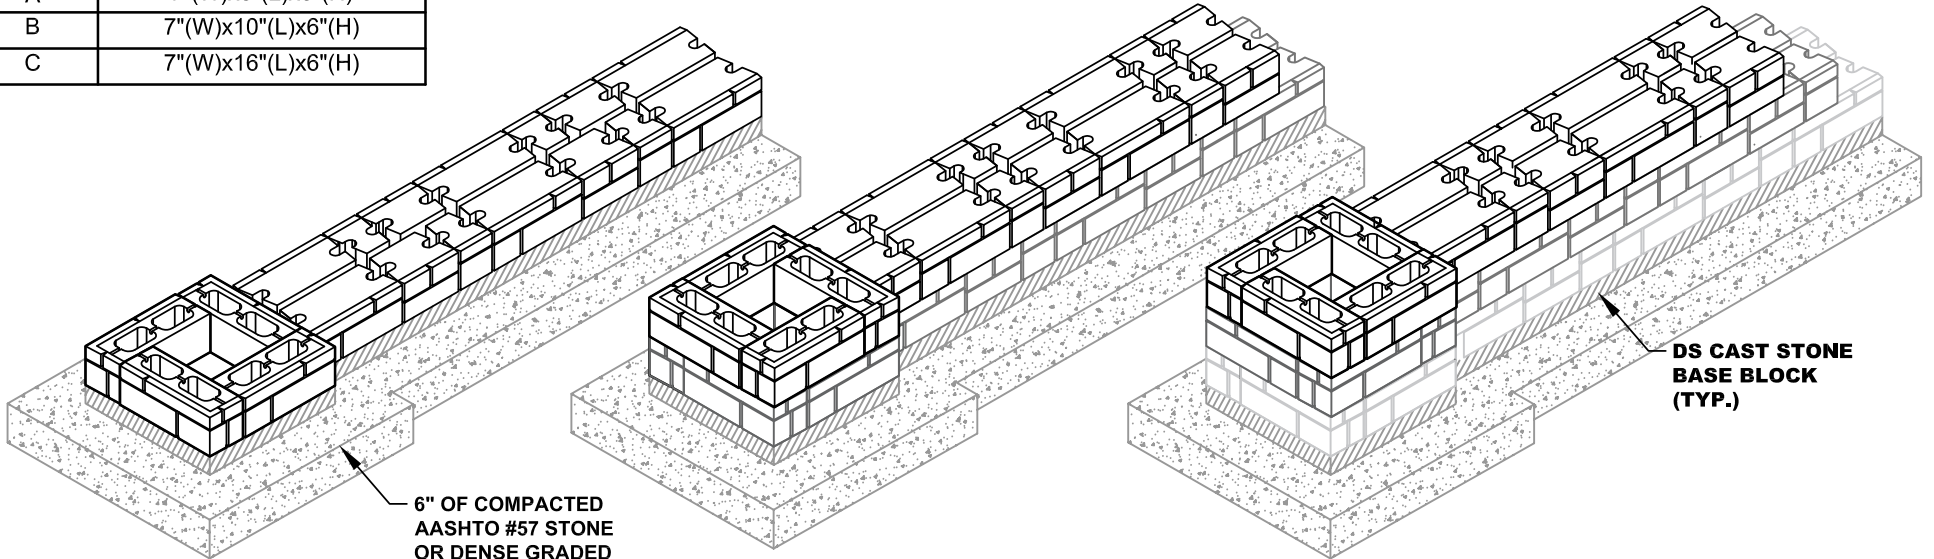


COURSE 1 PATTERN  
ISOMETRIC VIEW

COURSE 2 PATTERN  
ISOMETRIC VIEW


REPEAT COURSE 1 PATTERN  
ISOMETRIC VIEW

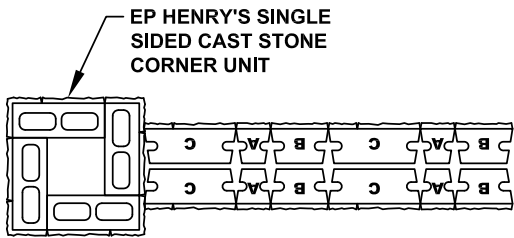

COURSE 1 PATTERN  
PLAN VIEW

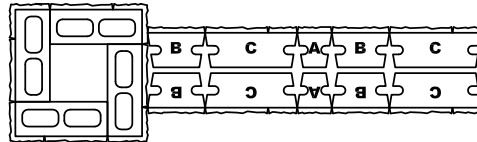

COURSE 2 PATTERN  
PLAN VIEW

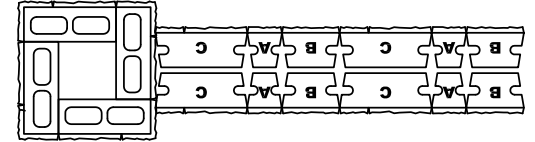

REPEAT COURSE 1 PATTERN  
PLAN VIEW

**EP HENRY**

201 Park Ave.  
Woodbury, NJ 08096  
(800)-444-3679  
www.ephenny.com

TITLE: DOUBLE-SIDED CAST STONE WALL  
COLUMN CORNER SINGLE WALL CONSTRUCTION DETAIL

SCALE: NOT TO SCALE