



BLOCK ID TABLE	
A	7"(W)x6"(L)x6"(H)
B	7"(W)x10"(L)x6"(H)
C	7"(W)x16"(L)x6"(H)
CORNER A	6"(W)x16"(L)x8"(H)
CORNER B	8"(W)x8"(L)x8"(H)

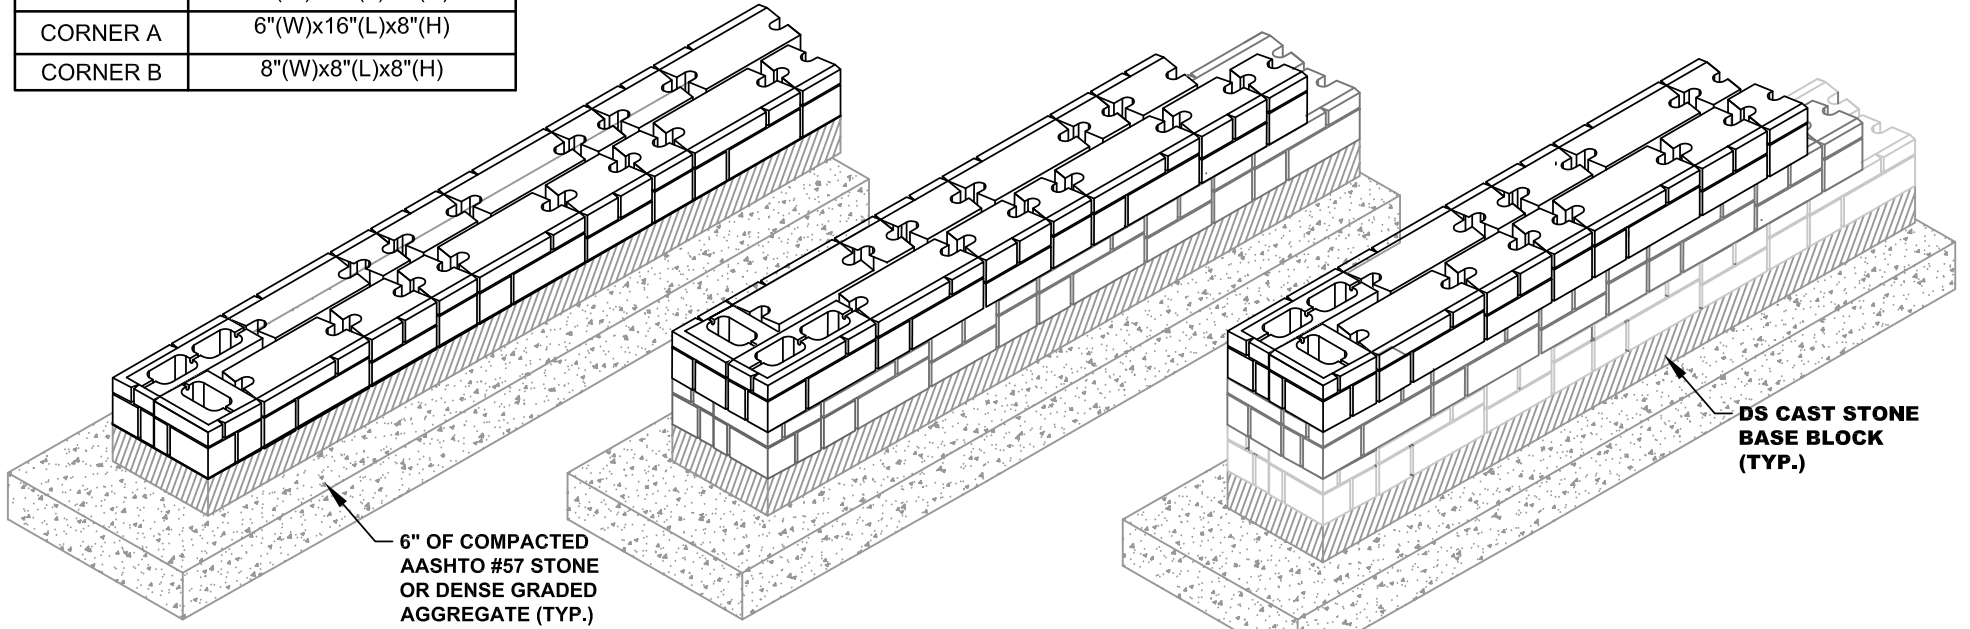


COURSE 1 PATTERN
ISOMETRIC VIEW

COURSE 2 PATTERN
ISOMETRIC VIEW


REPEAT COURSE 1 PATTERN
ISOMETRIC VIEW

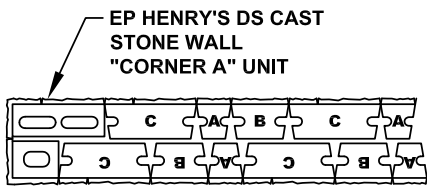

COURSE 1 PATTERN
PLAN VIEW

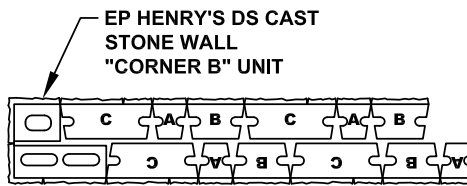

COURSE 2 PATTERN
PLAN VIEW

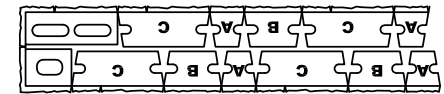

REPEAT COURSE 1 PATTERN
PLAN VIEW



201 Park Ave.
Woodbury, NJ 08096
(800)-444-3679
www.ephenny.com

TITLE: DOUBLE-SIDED CAST STONE WALL
END-WALL CONSTRUCTION DETAIL

SCALE: NOT TO SCALE