



2' GEOGRID MESH

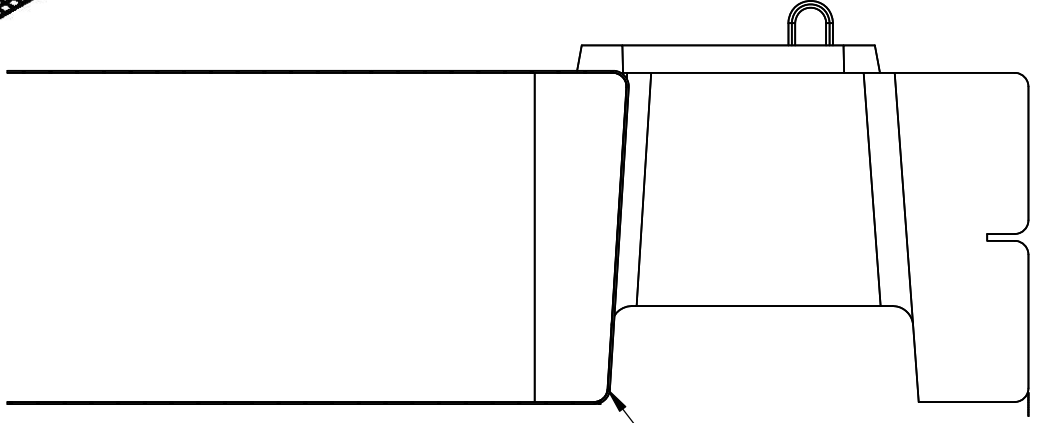

1" RADIUS MIN.
TOP & BOTTOM
ALL SHARP EDGES
MUST BE REMOVED

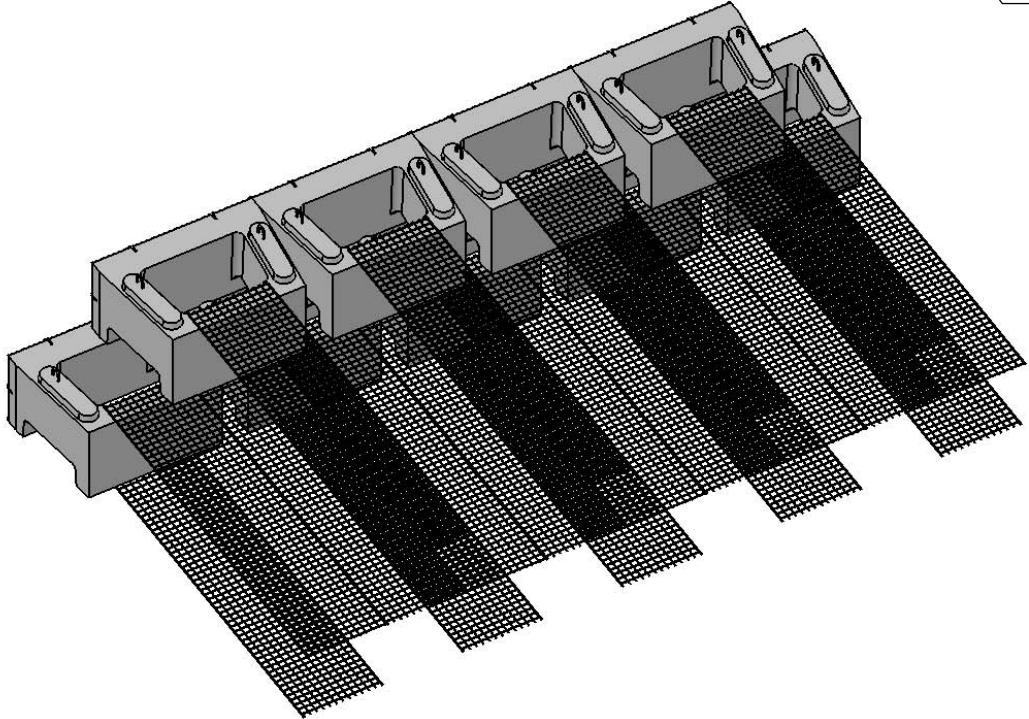

NOTE: DRAWINGS PROVIDED BY VERTI-CRETE
ARE FOR REFERENCE ONLY. CONSULT
LICENSED ENGINEER FOR FINAL DESIGN.



DRAWN BY	DATE
R FONTANESI	3/8/2016
16500 SOUTH 500 WEST BLUFFDALE, UTAH 84065 PHONE: (801) 571-2028	

TITLE:	POSITIVE CONNECTION
DWG NO.	WD-35
SCALE: 1: 30	SHEET 1 OF 1